


999022422

STRUTTURA - A001

AGG. 20-03-98

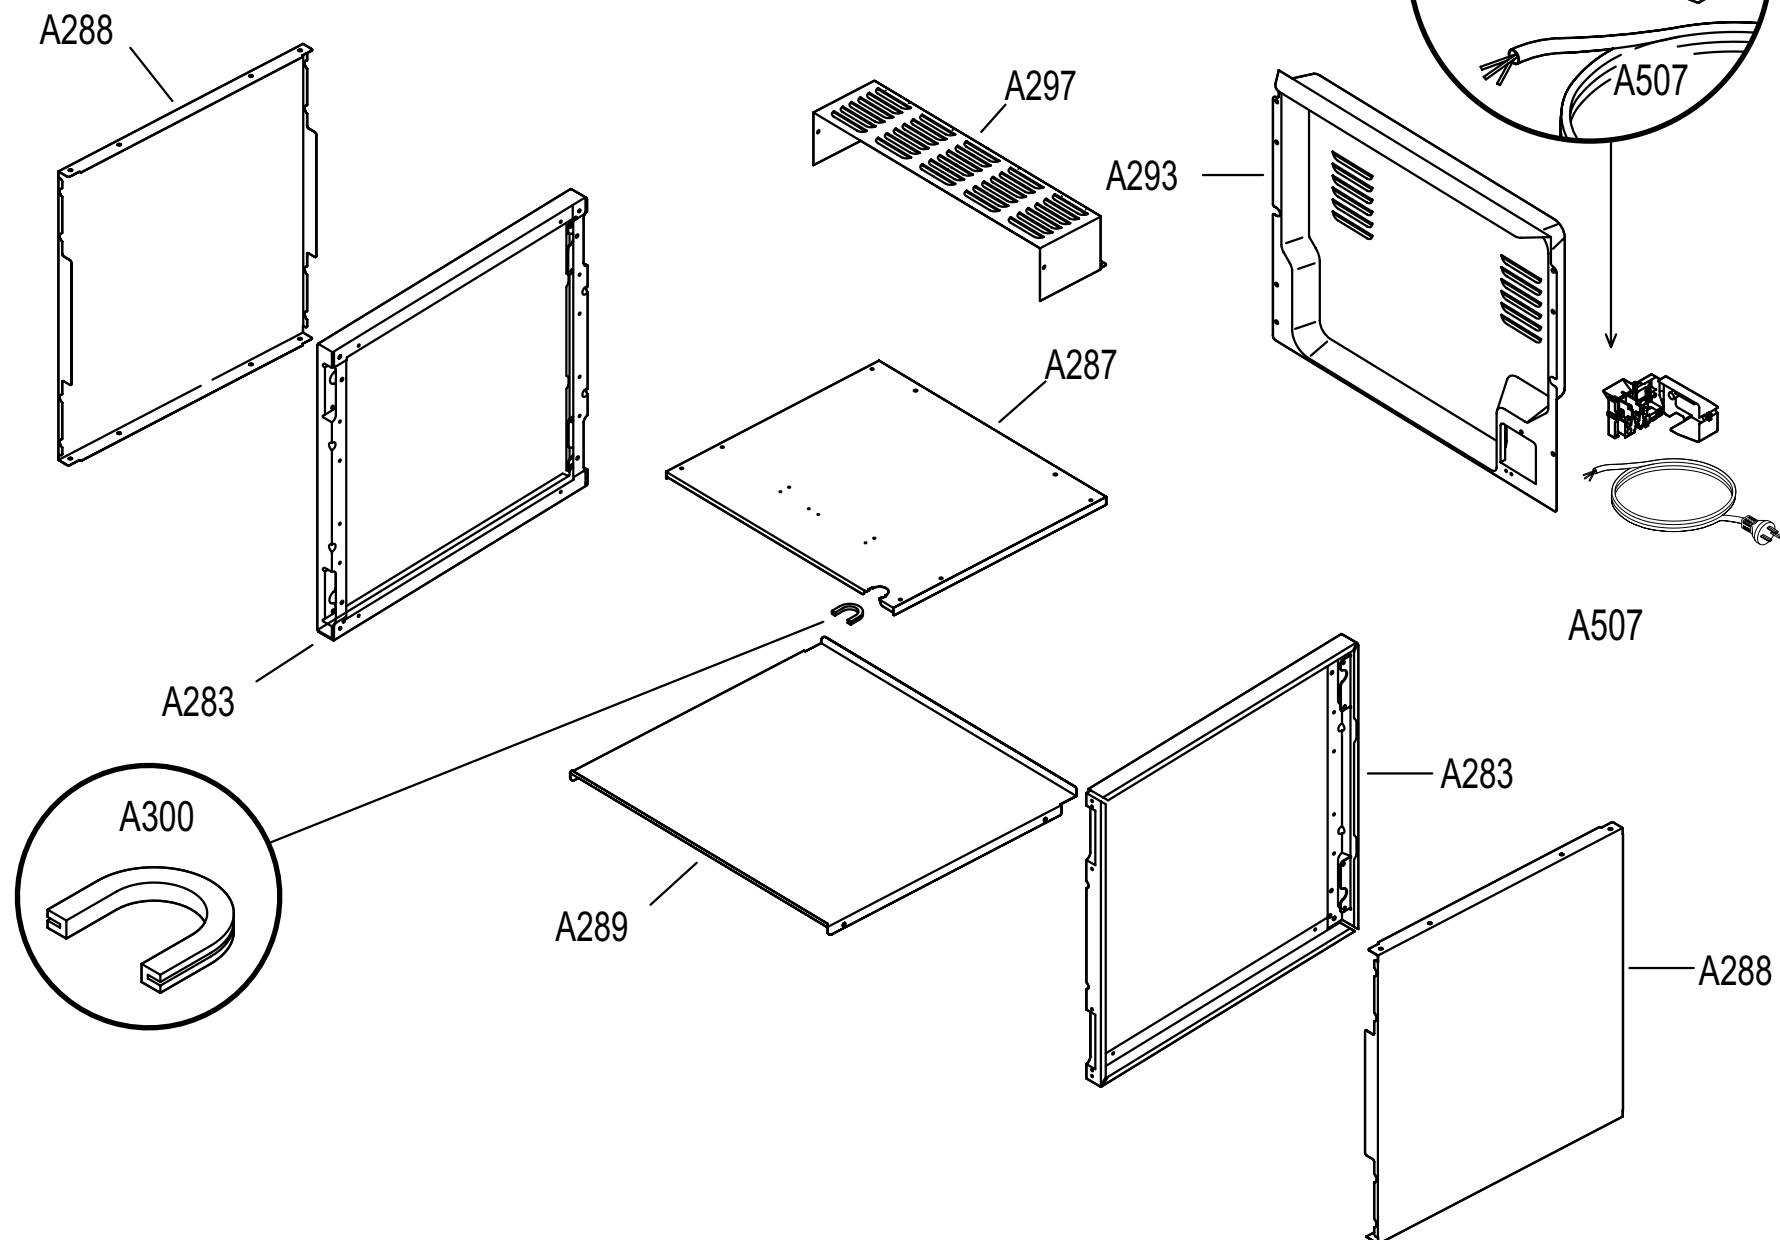


999022429

FRONTALINO - D-008

FRONTALINO 2F-1A


AGG. 08-03-00

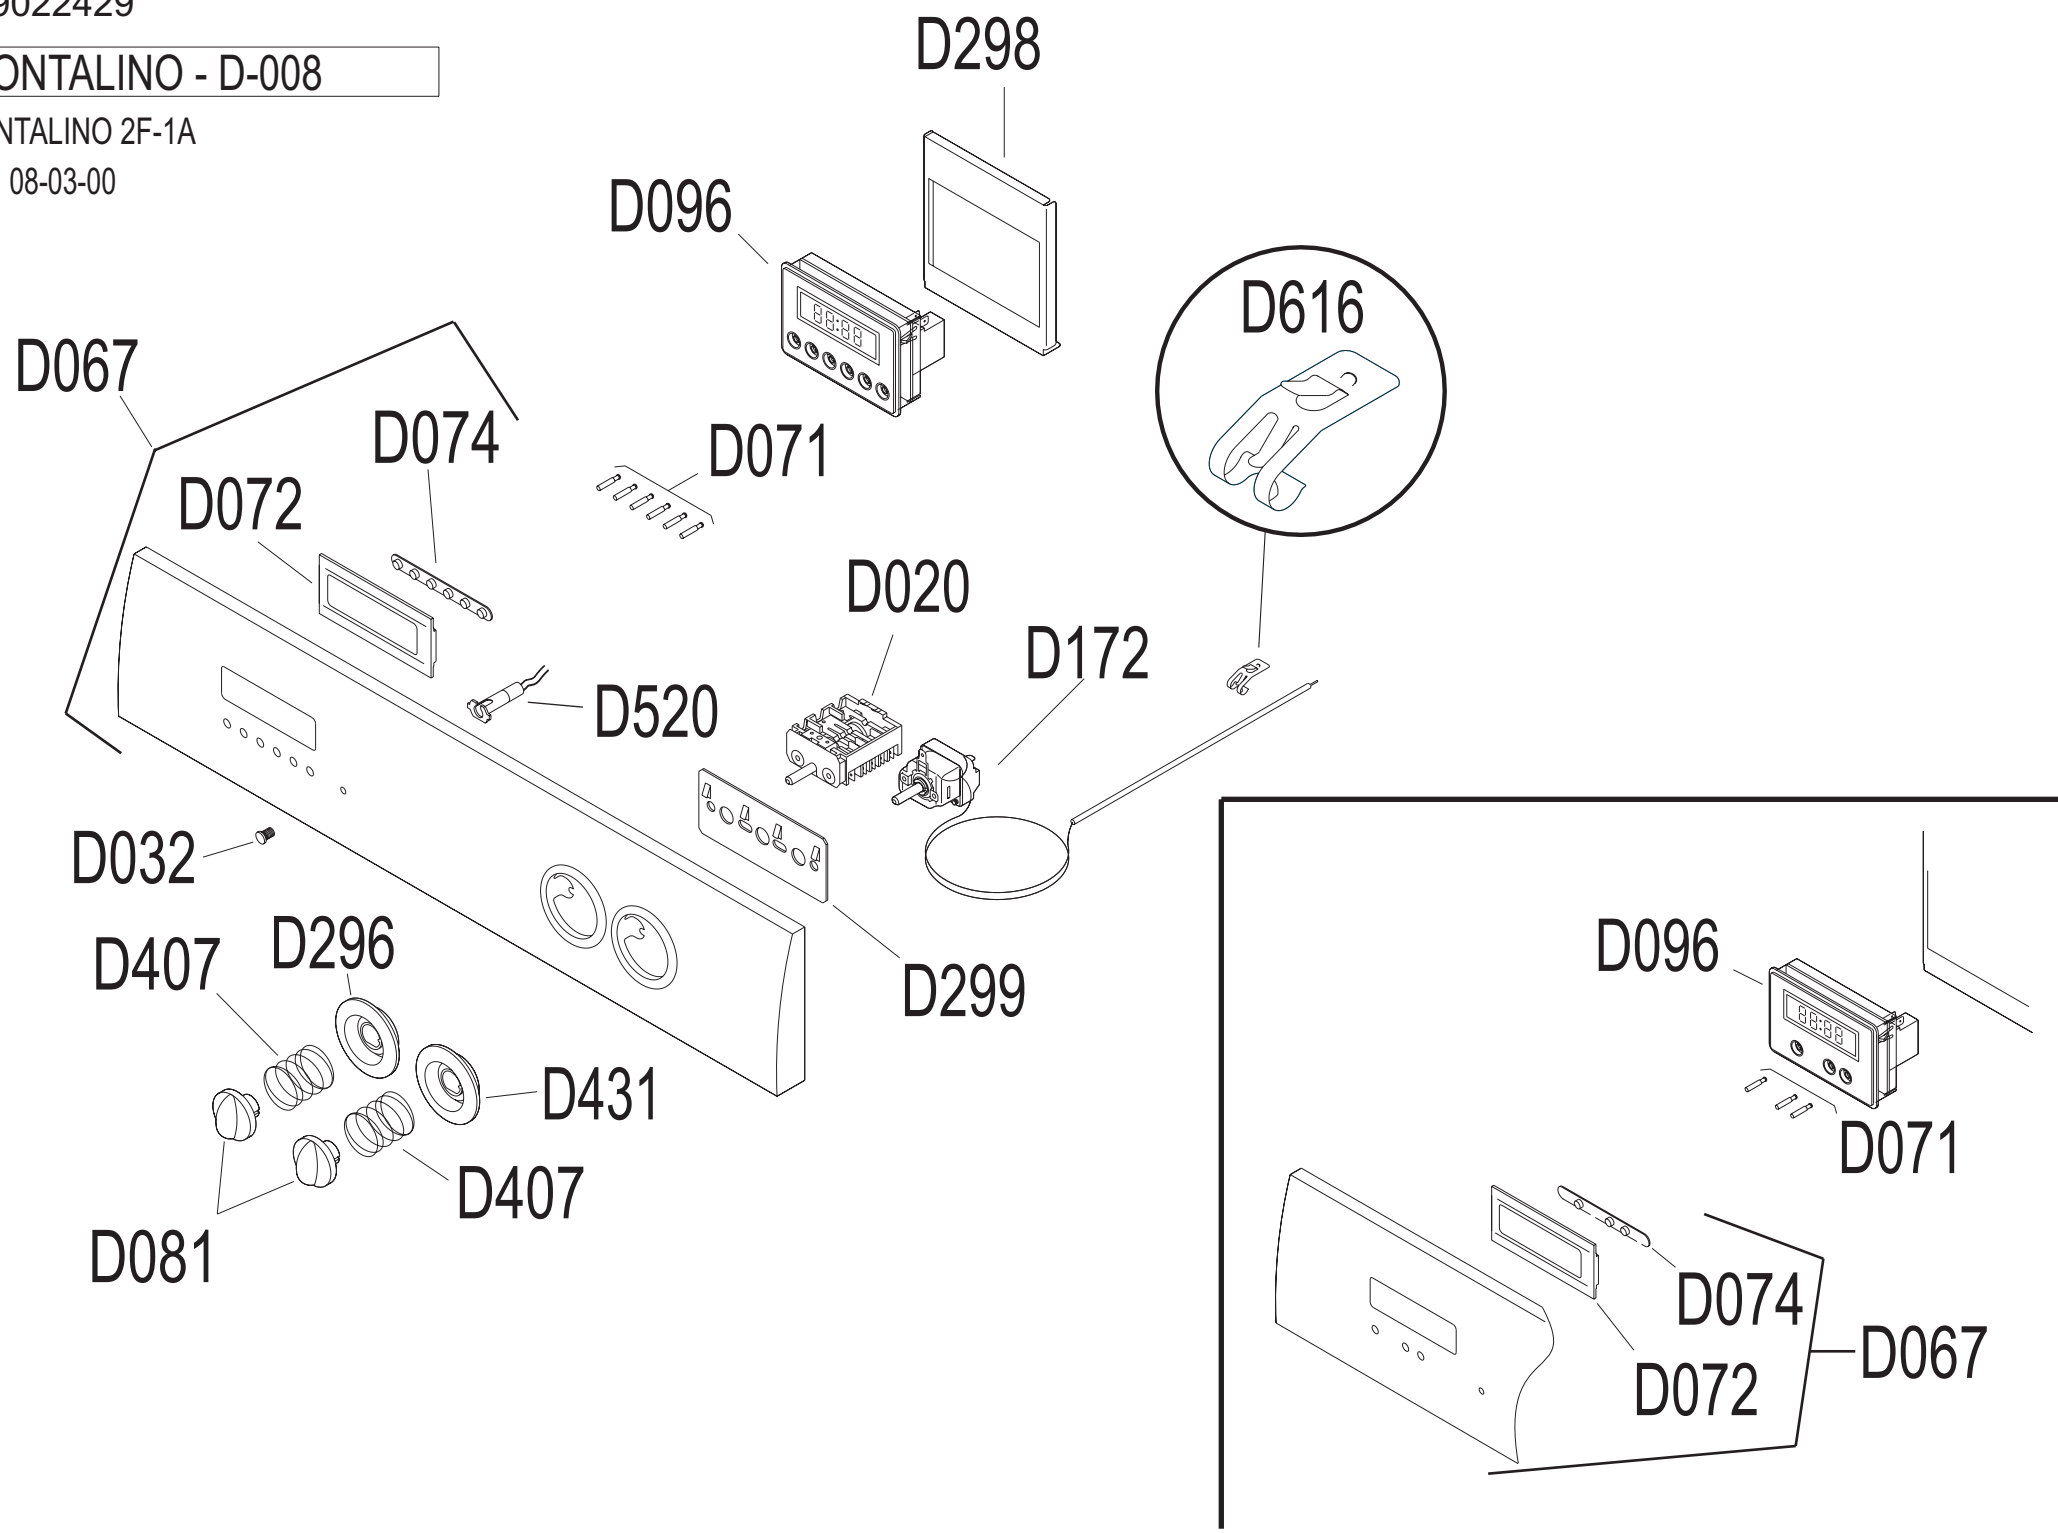

999022458

ESTETICA - C-006

AGG. 04-03-00

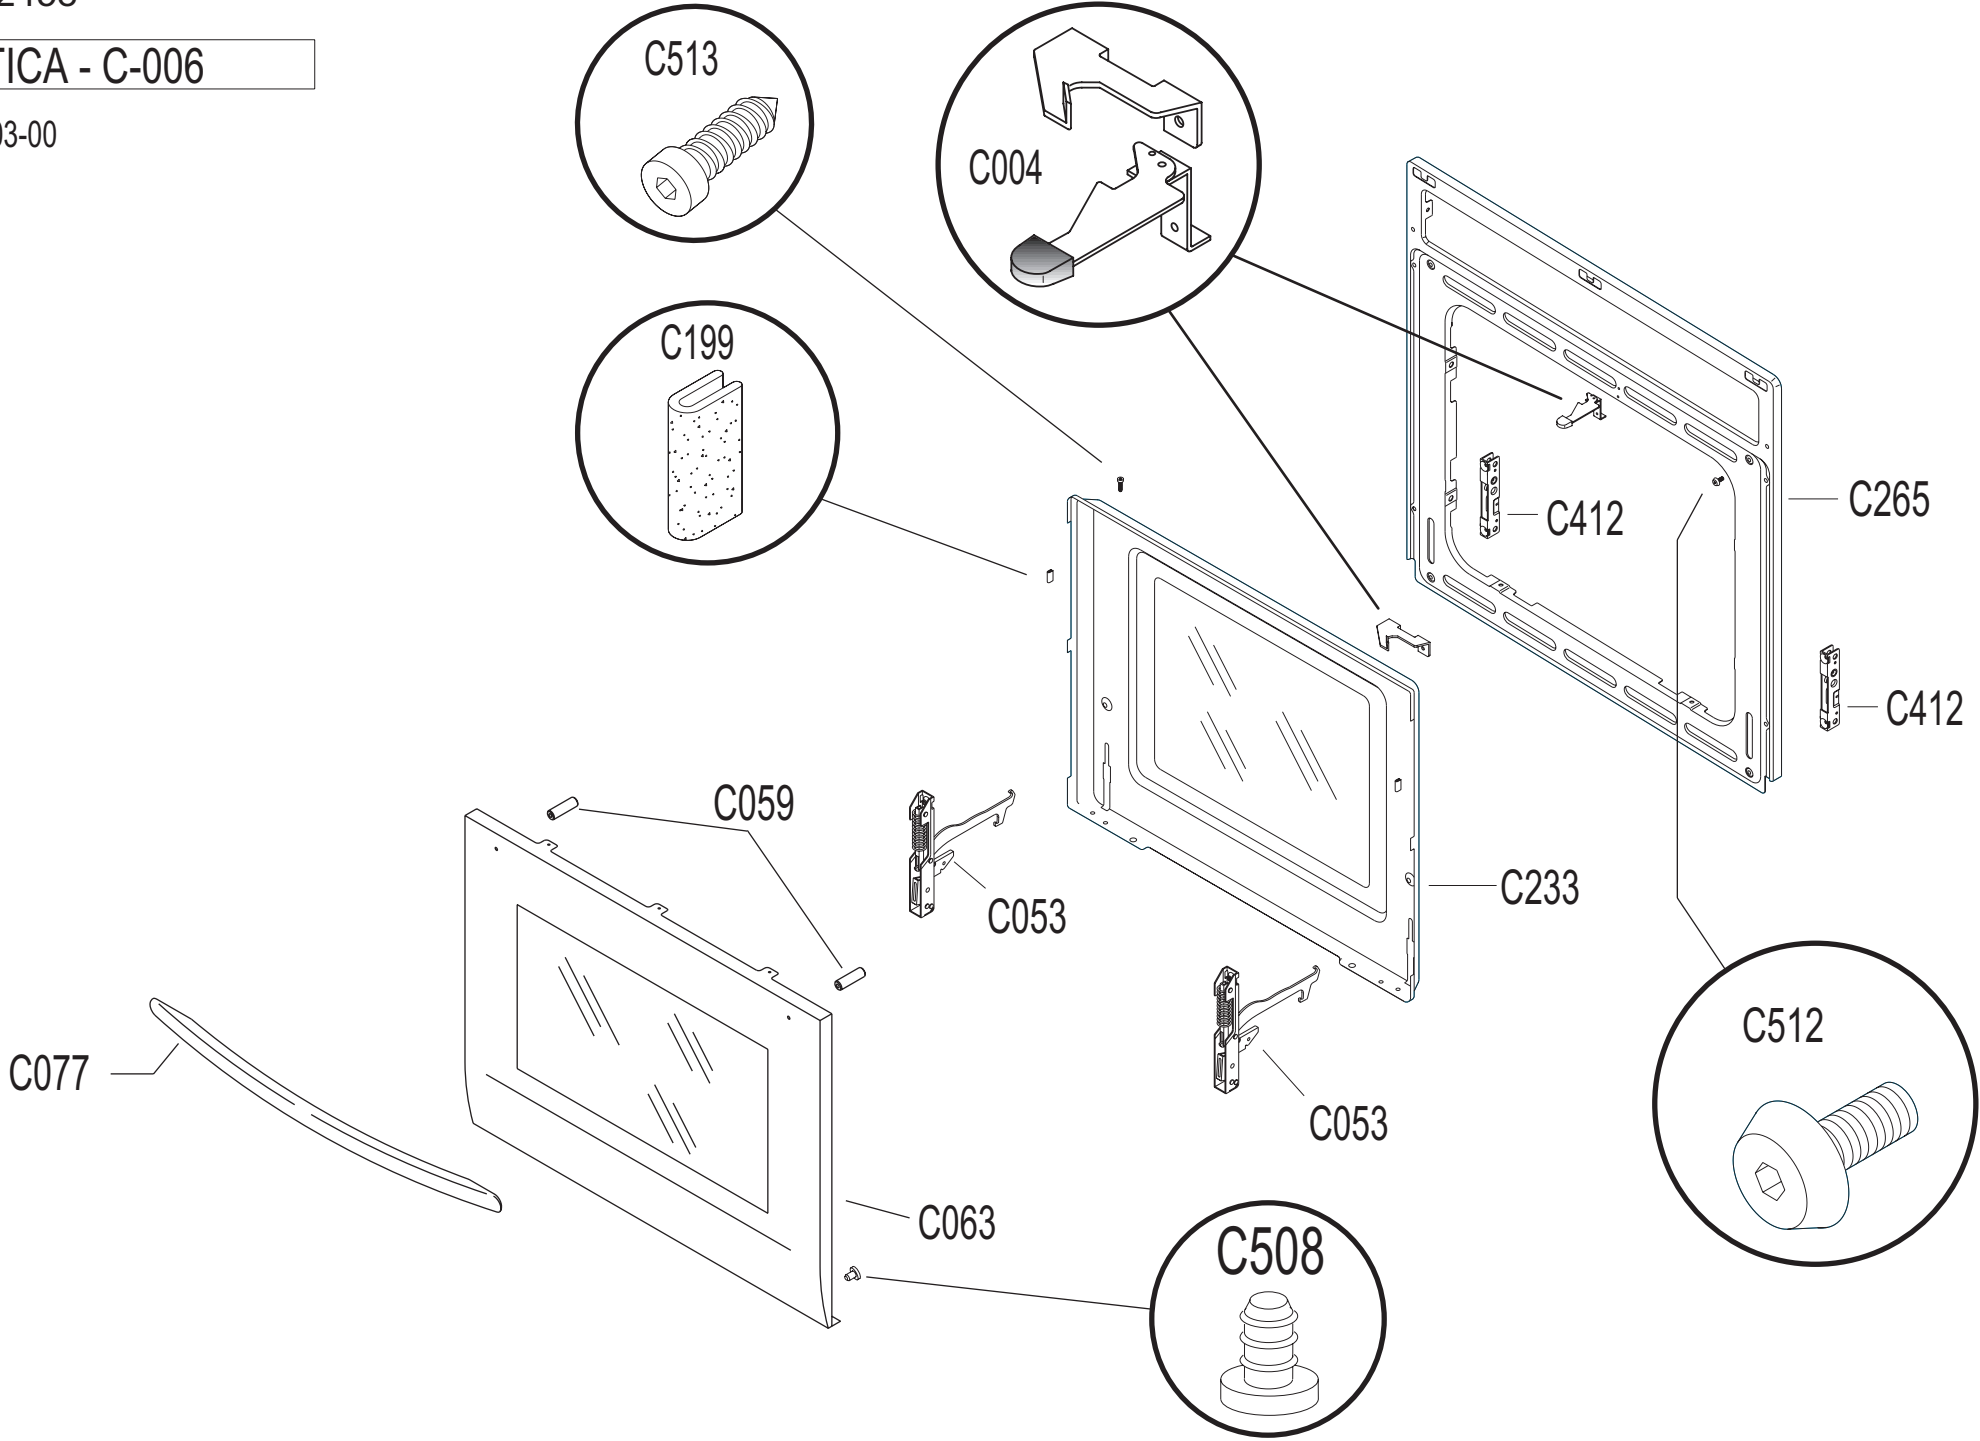

FORNO - B-025

AGG. 18-06-99

